



PROJECT NAME
 PROPOSED DEVELOPMENT
**GALES SOUTHERN
 PRECINCT**
 OVERALL

CLIENT
GALES-KINGSCLIFF


LEGEND
 LIMIT OF EARTHWORKS

COPYRIGHT IS VESTED IN MORTONS URBAN SOLUTIONS AND
 WRITTEN CONSENT IS REQUIRED PRIOR TO REPRODUCTION
 COPYRIGHT NOTING URBAN SOLUTIONS YEAR
 DO NOT SCALE FROM THIS DRAWING.

ASSOCIATED CONSULTANTS



COMPONENT 2.1
TURNOCK ST EXTENSION
 PROPOSED ALIGNMENT
 DESIGN 70 KMPH
 POSTED 60 KMPH
 0 25 50 75 100 125m
 Scale 1:2500 - A1 (1:50000 - A3)

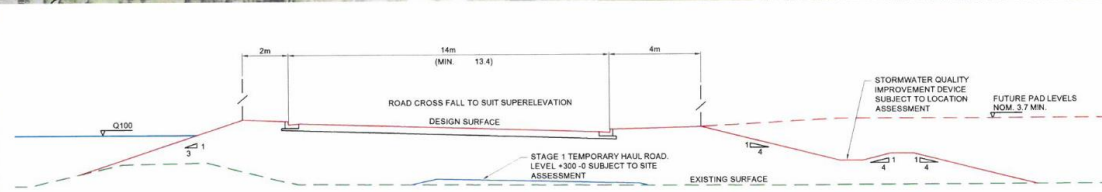

TURNOCK ST EXTENSION - NORMAL NEIGHBOURHOOD CONNECTOR ROAD

MORTONS
 urbansolutions
 Urban & Regional Planning
 Civil Engineering
 Project Coordination

MUS Pty Ltd T/A: Mortons-Urban Solutions
 ABN: 39 116 375 055
 mortons@urbansolutions.net.au
 www.urbansolutions.net.au
 Tel: 07 5571 1099
 Fax: 07 5571 1088

Postal Address
 PO Box 2484
 Southport QLD 4215
 Gold Coast office
 Suite 9, 19 Short St
 Southport QLD 4215

DESIGNED RCB APPROVED RFB
 DRAWN RCB DATE 31.05.21 CHECK RCB DATE 31.05.21

DRAWING NUMBER 27304-MDA-2.1
 SHEET NUMBER A

PROJECT: Gales/Kingscliff - MEGA DEVELOPMENT - 27304-MDA-2.1 - 31.05.21 - 10:23 AM, 13