

**GENERAL**

1. EXISTING SERVICES - EXTERNAL WORKS  
THE LOCATIONS OF ALL EXISTING SERVICES WITHIN THE WORK AREA SHALL BE CONFIRMED BY THE CONTRACTOR PRIOR TO CONSTRUCTION COMMENCING. IT IS THE CONTRACTOR'S RESPONSIBILITY TO CONTACT THE RELEVANT AUTHORITIES & TO ENSURE THAT THE EXISTING SERVICES ARE NOT DAMAGED OR DISTURBED IN ANY WAY BY THE CONTRACT WORKS.

**LEGEND**


- — — — — EXISTING PROPERTY LINE
- - - - - EXISTING FENCE
- — — — — EXISTING KERB
- — — — — EXISTING EDGE OF BITUMEN
- — — — — CONTROL LINE / CENTER OF ROAD
- — — — — EXISTING FOOTPATH
- — — — — EXISTING EDGE OF VEGETATION
- RM — RM — EXISTING RISING MAIN
- S — S — EXISTING SEWER
- SW — SW — EXISTING STORMWATER
- W — W — EXISTING WATER
- G — G — EXISTING GAS
- E — E — EXISTING UNDERGROUND ELECTRICITY
- E — E — EXISTING OVERHEAD ELECTRICITY
- T — T — EXISTING TELSTRA
- C — C — EXISTING COMMUNICATIONS
- 1.0 — 1.0 — EXISTING CONTOURS MAJOR
- 1.5 — 1.5 — EXISTING CONTOURS MINOR
- RM — X — RM — X — DEMOLISH RISING MAIN
- S — X — S — X — DEMOLISH SEWER
- SW — X — SW — X — DEMOLISH STORMWATER
- W — X — W — X — DEMOLISH WATER
- E — X — E — X — DEMOLISH UNDERGROUND ELECTRICITY
- E — X — E — X — DEMOLISH OVERHEAD ELECTRICITY
- T — X — T — X — DEMOLISH TELSTRA
- — — — — SITE BOUNDARY
- — — — — LIMIT OF WORKS BOUNDARY

**NOTE:**  
CONTRACTOR TO MAKE ALL NECESSARY ALLOWANCES FOR LOCATION AND PROTECTION OF EXISTING SERVICES DURING WORKS.

These are the plans and specifications referred to in the Subdivision Works Certificate

Subdivision Works Certificate No. 20210322.01  
Date Issued: 15/03/2022  
Consent No. DA20/0965.01

FOR GENERAL MANAGER

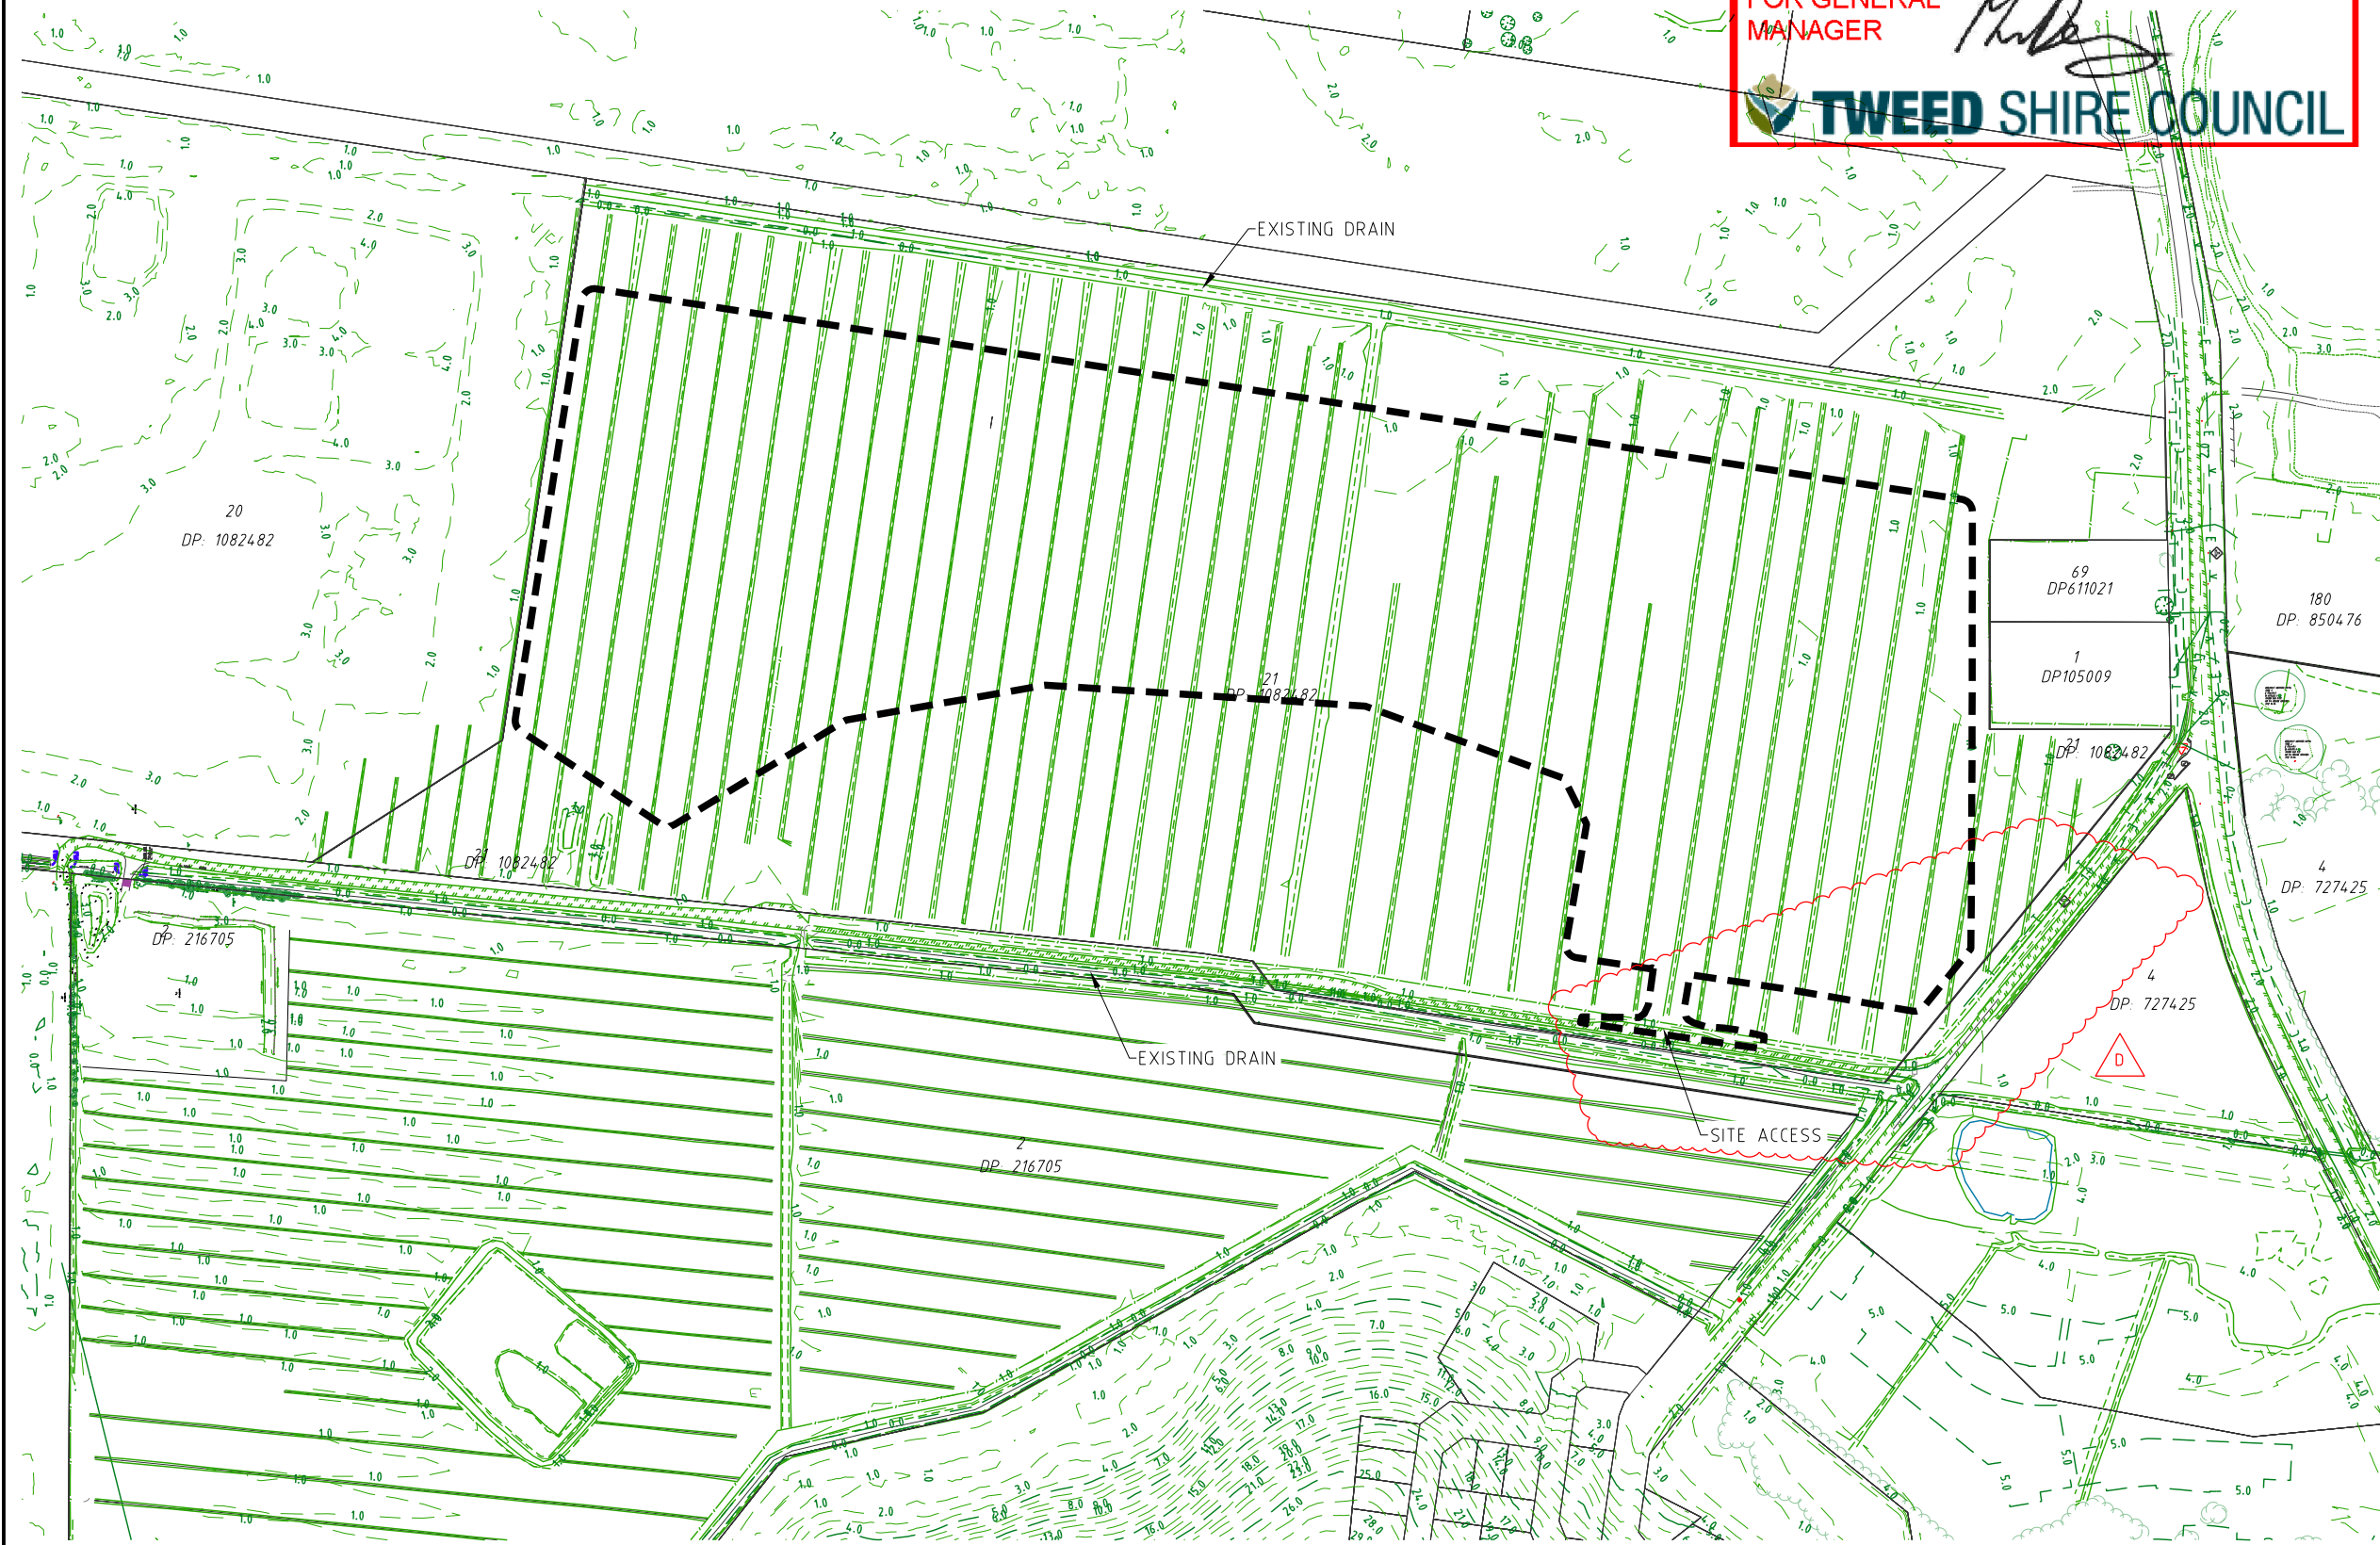

PROJECT NAME  
**ALTONA RD EARTHWORKS**

**BULK EARTHWORKS**

R P DESCRIPTION  
Lot 21 on DP1082482  
ALTONA ROAD  
LOCALITY OF KINGSCLIFF, CHINDERAH & CUDGEN  
LOCAL AUTHORITY-TWEED SHIRE COUNCIL

CLIENT

**GALES KINGSCLIFF**



Scale 1:2000 - A1 (14.000 - A3)

ISSUES	DATE
TENDER	
COUNCIL	03-03-21
CONSTRUCTION	

D	02-08-21	SITE ACCESS & LIMIT OF WORKS AMENDED
C	23-06-21	NOTES REMOVED
B	03-03-21	DA SUBMISSION
A	13-11-20	CONSULTANT ISSUE

PRE DATE	AMENDMENT

COPYRIGHT IS VESTED IN MORTONS URBAN SOLUTIONS AND WRITTEN CONSENT IS REQUIRED PRIOR TO REPRODUCTION. COPYRIGHT MORTONS URBAN SOLUTIONS 2000 . DO NOT SCALE FROM THIS DRAWING.

ASSOCIATED CONSULTANTS



DRAWING TITLE

**EXISTING FEATURES AND DEMOLITION PLAN**



MUS Pty Ltd T/As  
Mortons-Urban Solutions  
ABN 39 116 375 065  
mortons@urbansolutions.net.au  
www.urbansolutions.net.au  
Tel 07 5571 1099

Postal Address  
PO Box 2484  
Southport QLD 4215

Gold Coast Office  
Suite 9, 19 Short St  
Southport QLD 4215

DESIGNED RB	DRAWN JB
APPROVED <i>[Signature]</i>	NER 906726 DATE 13-10-20
DRAWING NUMBER	AMEND.
<b>27305-ALTBE-020</b>	<b>D</b>

Y:273 - Gales05 - Altona Rd Earthworks DA Engineering Drawings Current 27305-ALTBE-020.dwg, 17/10/2021 12:41 PM, 1:2