


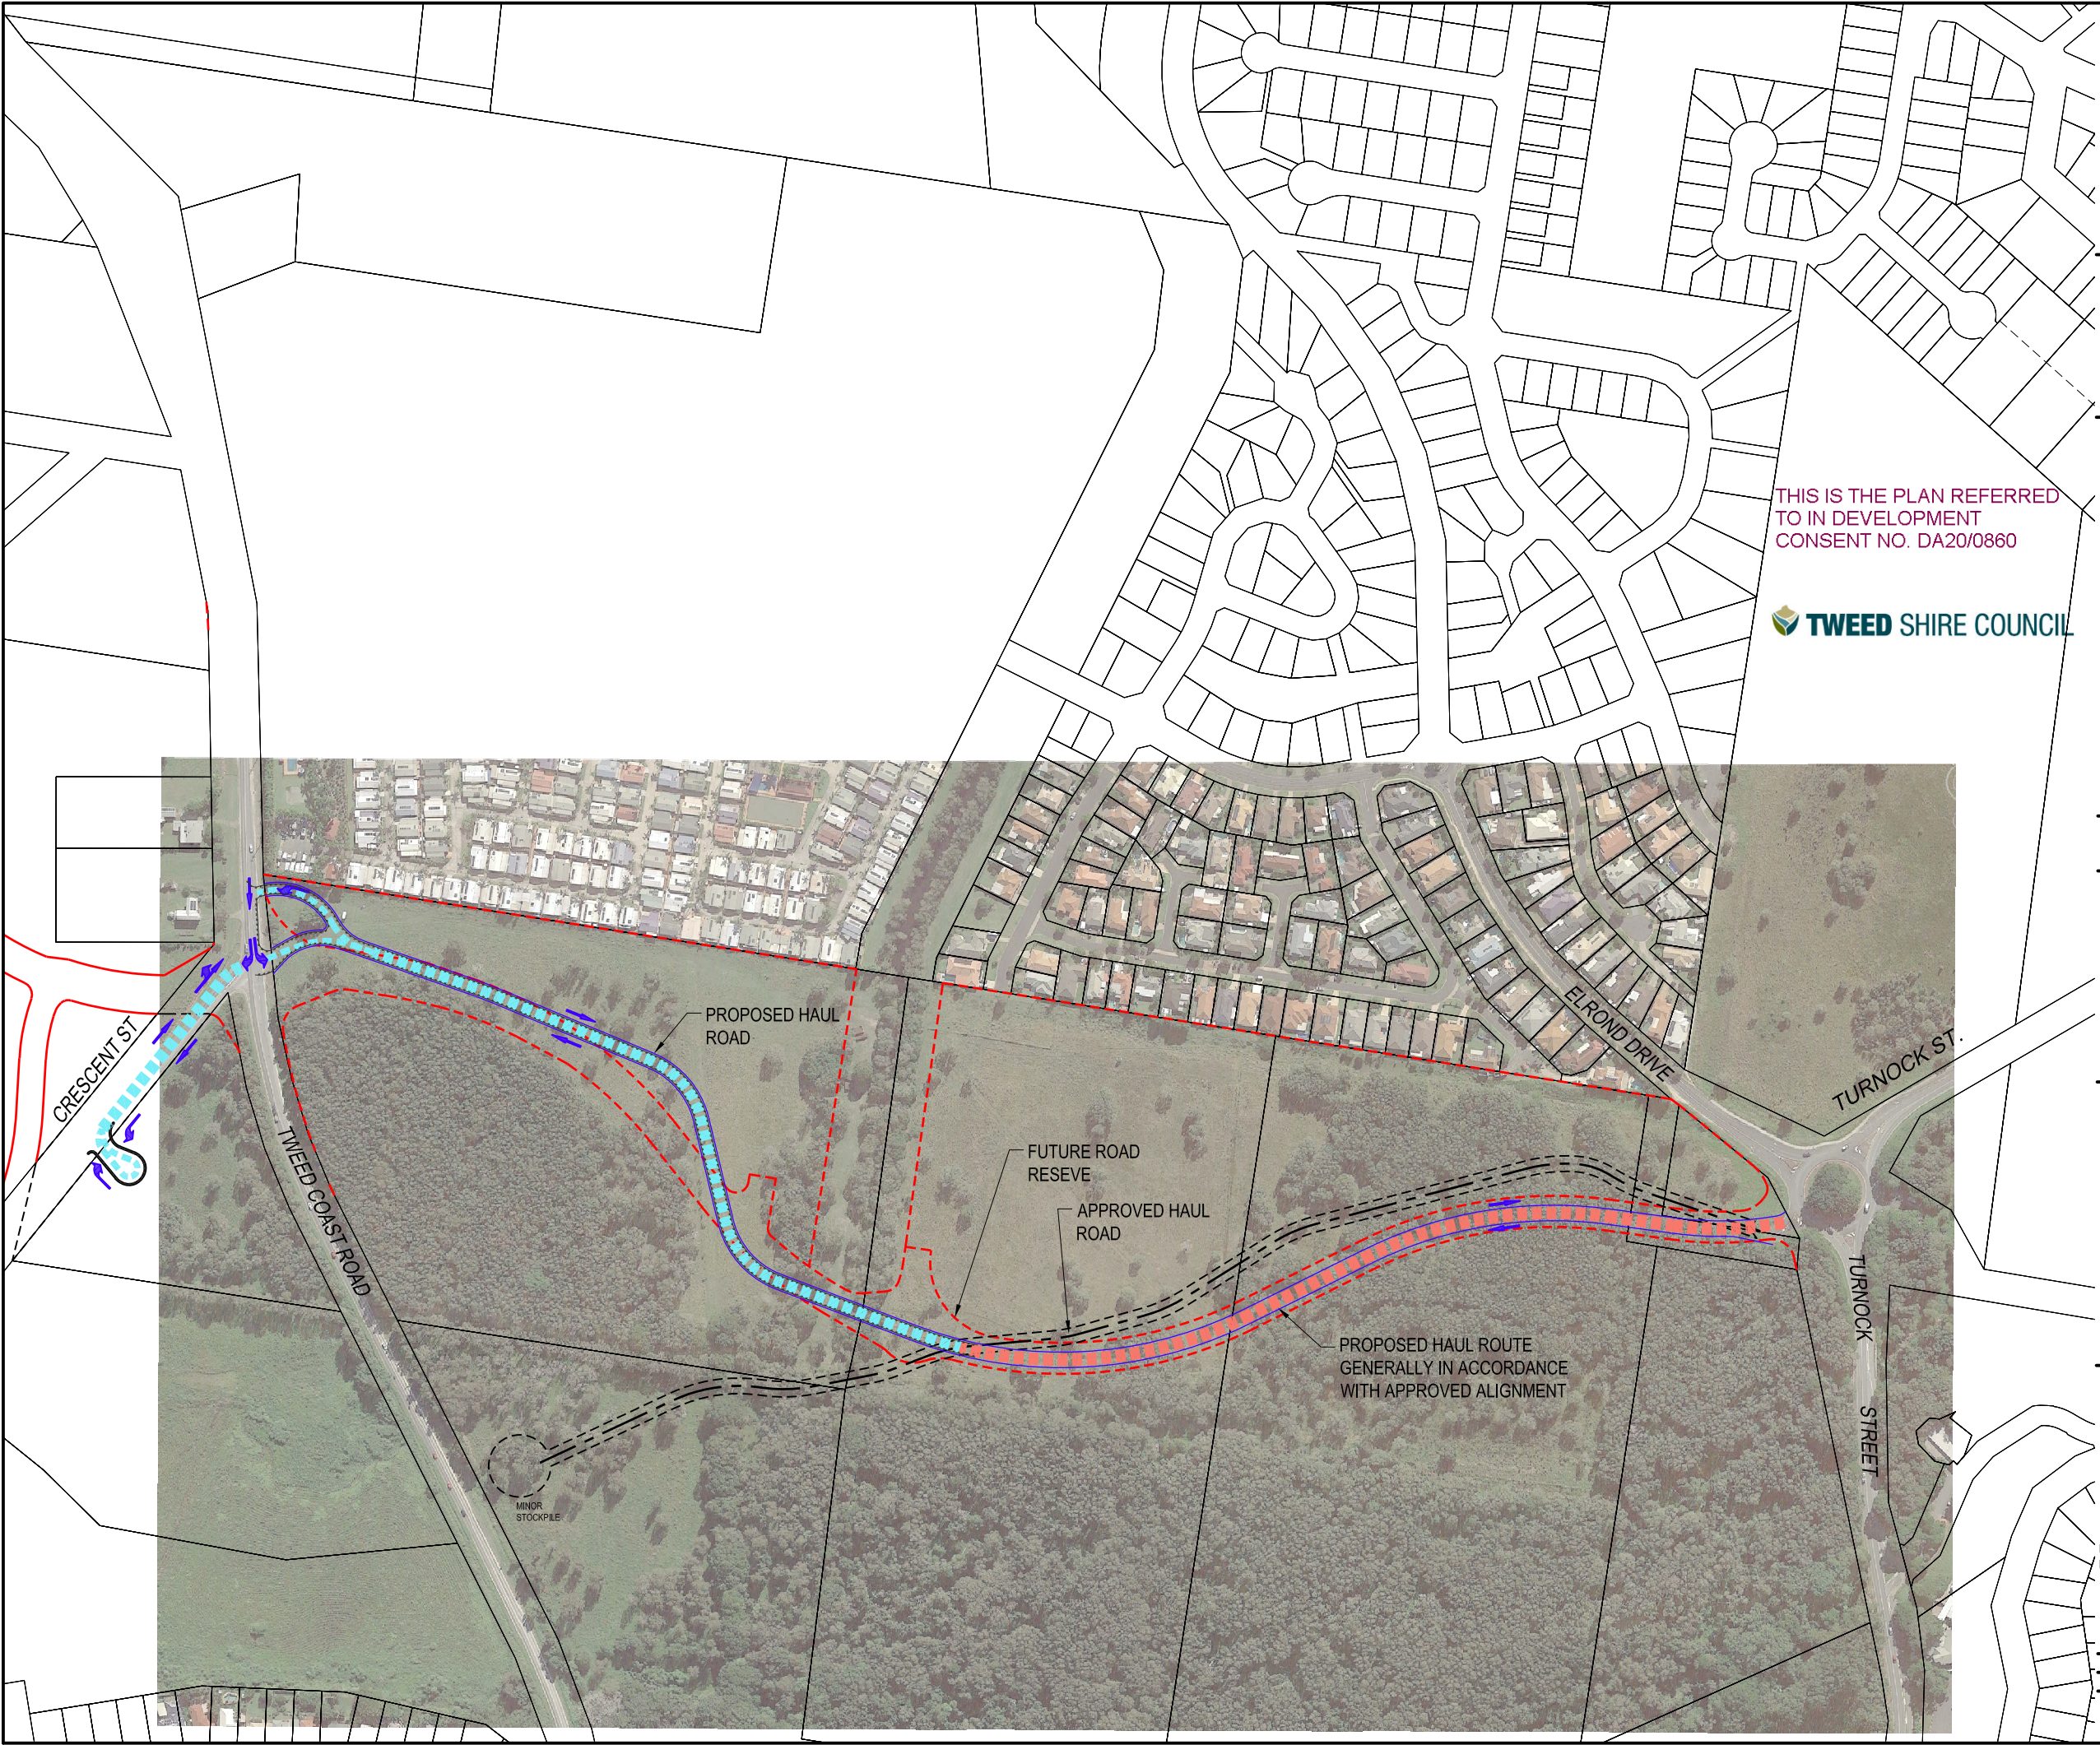

PROJECT NAME

PROPOSED DEVELOPMENT

TURNOCK STREET
EXTENSION

OVERALL

CLIENT

GALES-KINGSCLIFF

THIS IS THE PLAN REFERRED
TO IN DEVELOPMENT
CONSENT NO. DA20/0860

 **TWEED SHIRE COUNCIL**



0 20 40 60 80 100m
Scale 1:2000 - A1 (1:4000 - A3)

COPYRIGHT IS VESTED IN MORTONS URBAN SOLUTIONS AND
WRITTEN CONSENT IS REQUIRED PRIOR TO REPRODUCTION
COPYRIGHT MORTONS URBAN SOLUTIONS 2000
DO NOT SCALE FROM THIS DRAWING

ASSOCIATED CONSULTANTS



HAUL ROAD
DEVELOPMENT APPLICATION


MORTONS
urbansolutions
Urban & Regional Planning
Civil Engineering
Project Coordination

MUS Pty Ltd T/As: Postal Address
Mortons-Urban Solutions PO Box 2484
ABN: 39 116 375 065 Southport QLD 4215
mortons@urbansolutions.net.au
www.urbansolutions.net.au Gold Coast office
Tel: 07 5571 1099 Suite 9, 19 Short St
Fax: 07 5571 1088 Southport QLD 4215

DESIGNED RB	APPROVED	RPEQ
DRAWN RB	DATE 09.07.20	AMEND RB DATE 30.07.20

DRAWING NUMBER
27301-ALL-P016

AMEND
D